
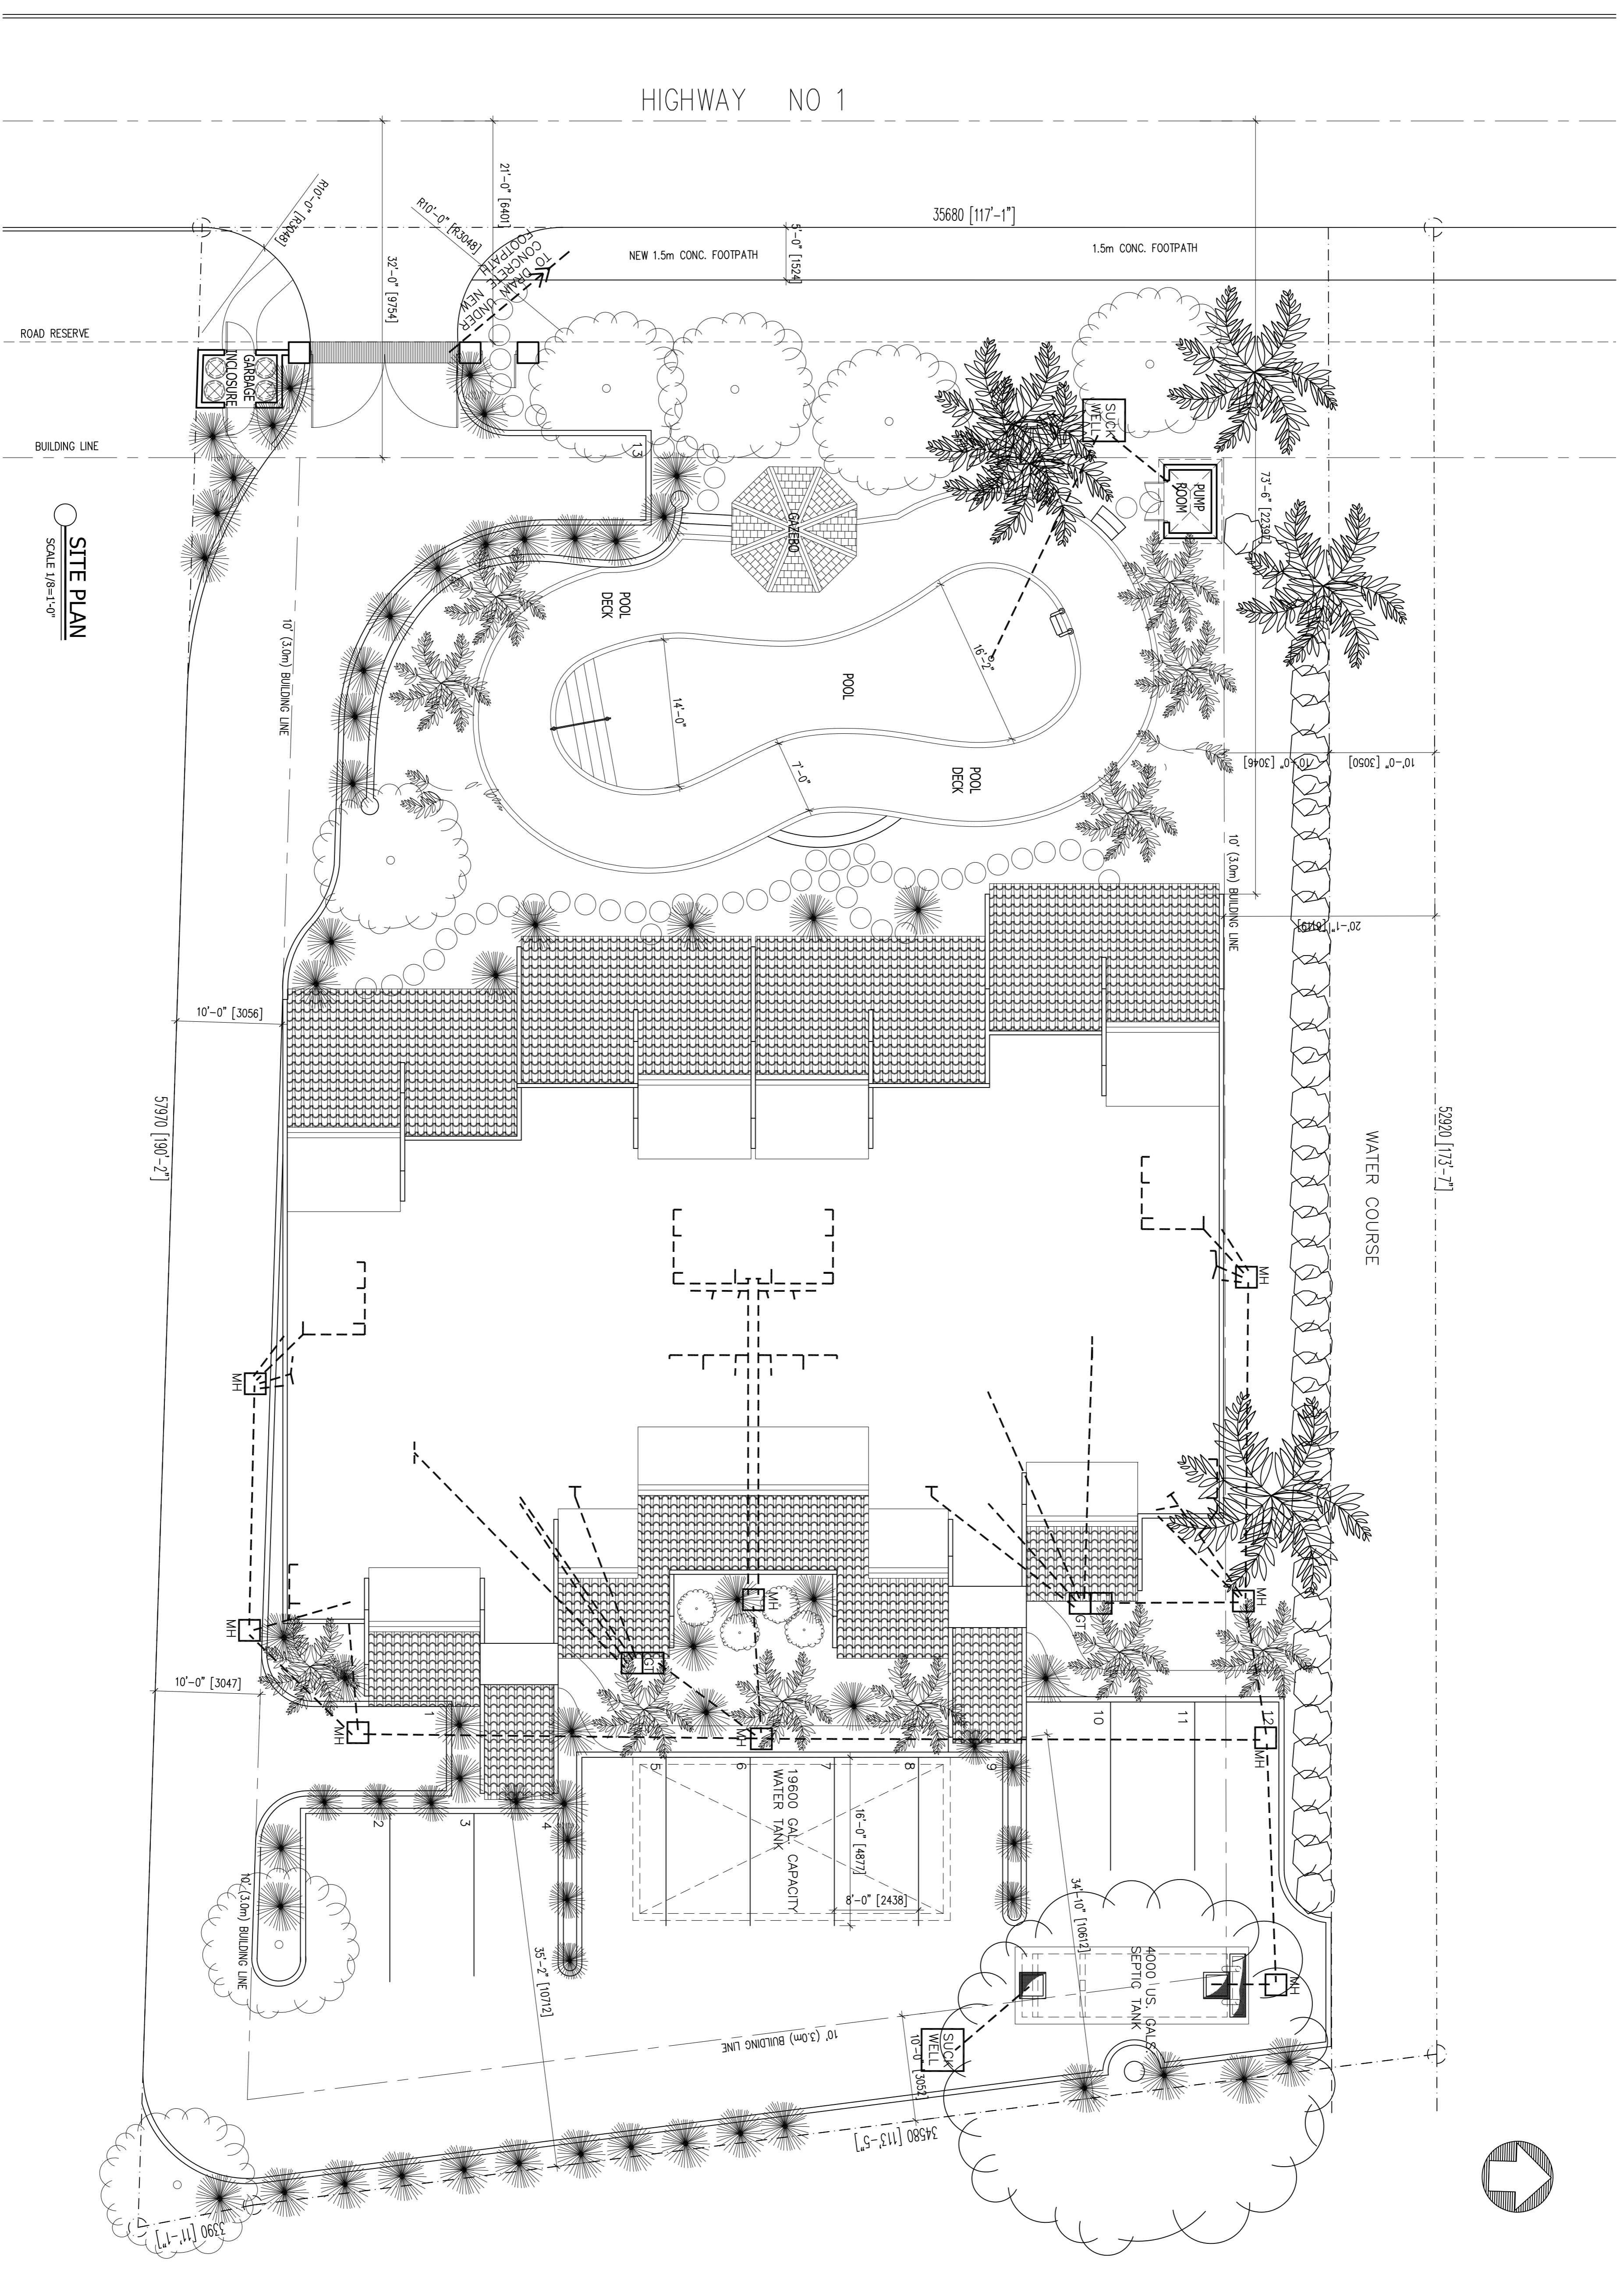


NOTES

1. Do not scale off drawing.
2. All dimensions to be checked on site.
3. This drawing to be read in conjunction with all relevant electrical/mechanical and structural services drawings.
4. IF IN DOUBT - ASK.

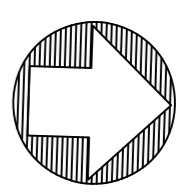

SITE PLAN
SCALE 1/8"=1'-0"

date	description	letter
	revisions	

Project
**PROPOSED APARTMENTS
No 17 MULLINS
ST. PETER**

Client
ALAN SMITH

Drawing Title
SITE PLAN

Scale 1/8"=1'-0"

Drawn MD

Checked

Rev. No. 0624

TCPO 01

design collaborative

LAURISTON COLLAPORE ROCK, ST. MICHAEL, N.I.
TEL: 428-1741 FAX: 429-6595
E-MAIL: DISCOLLAB@CARBORING.COM
ARCHITECTS/PLANNERS & QUANTITY SURVEYORS

