
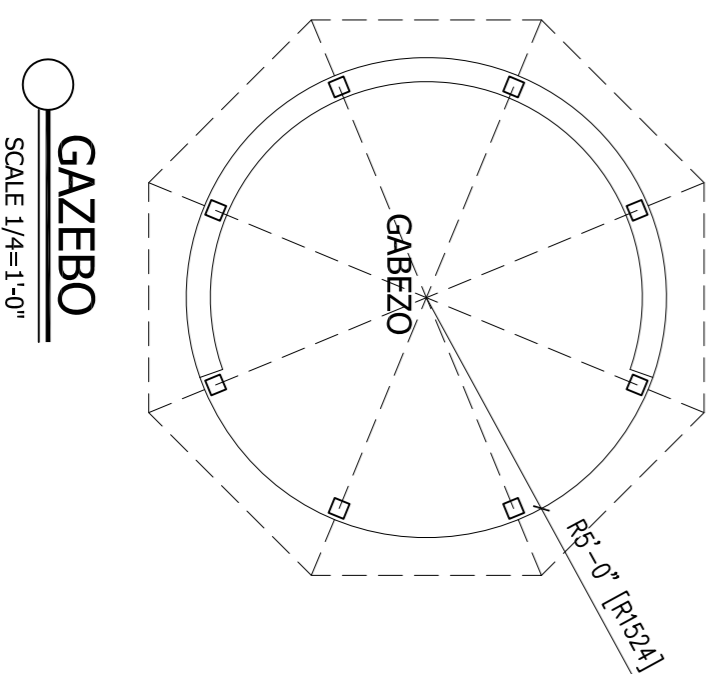
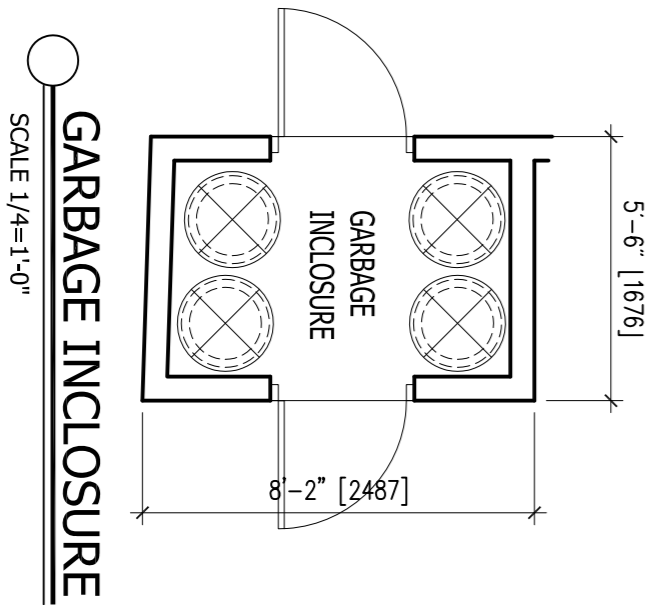
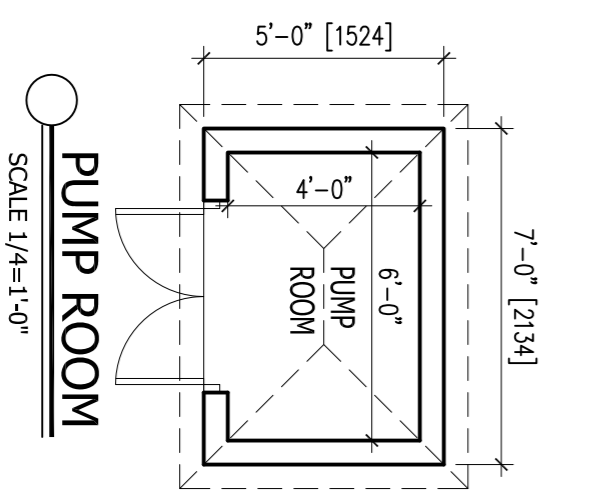
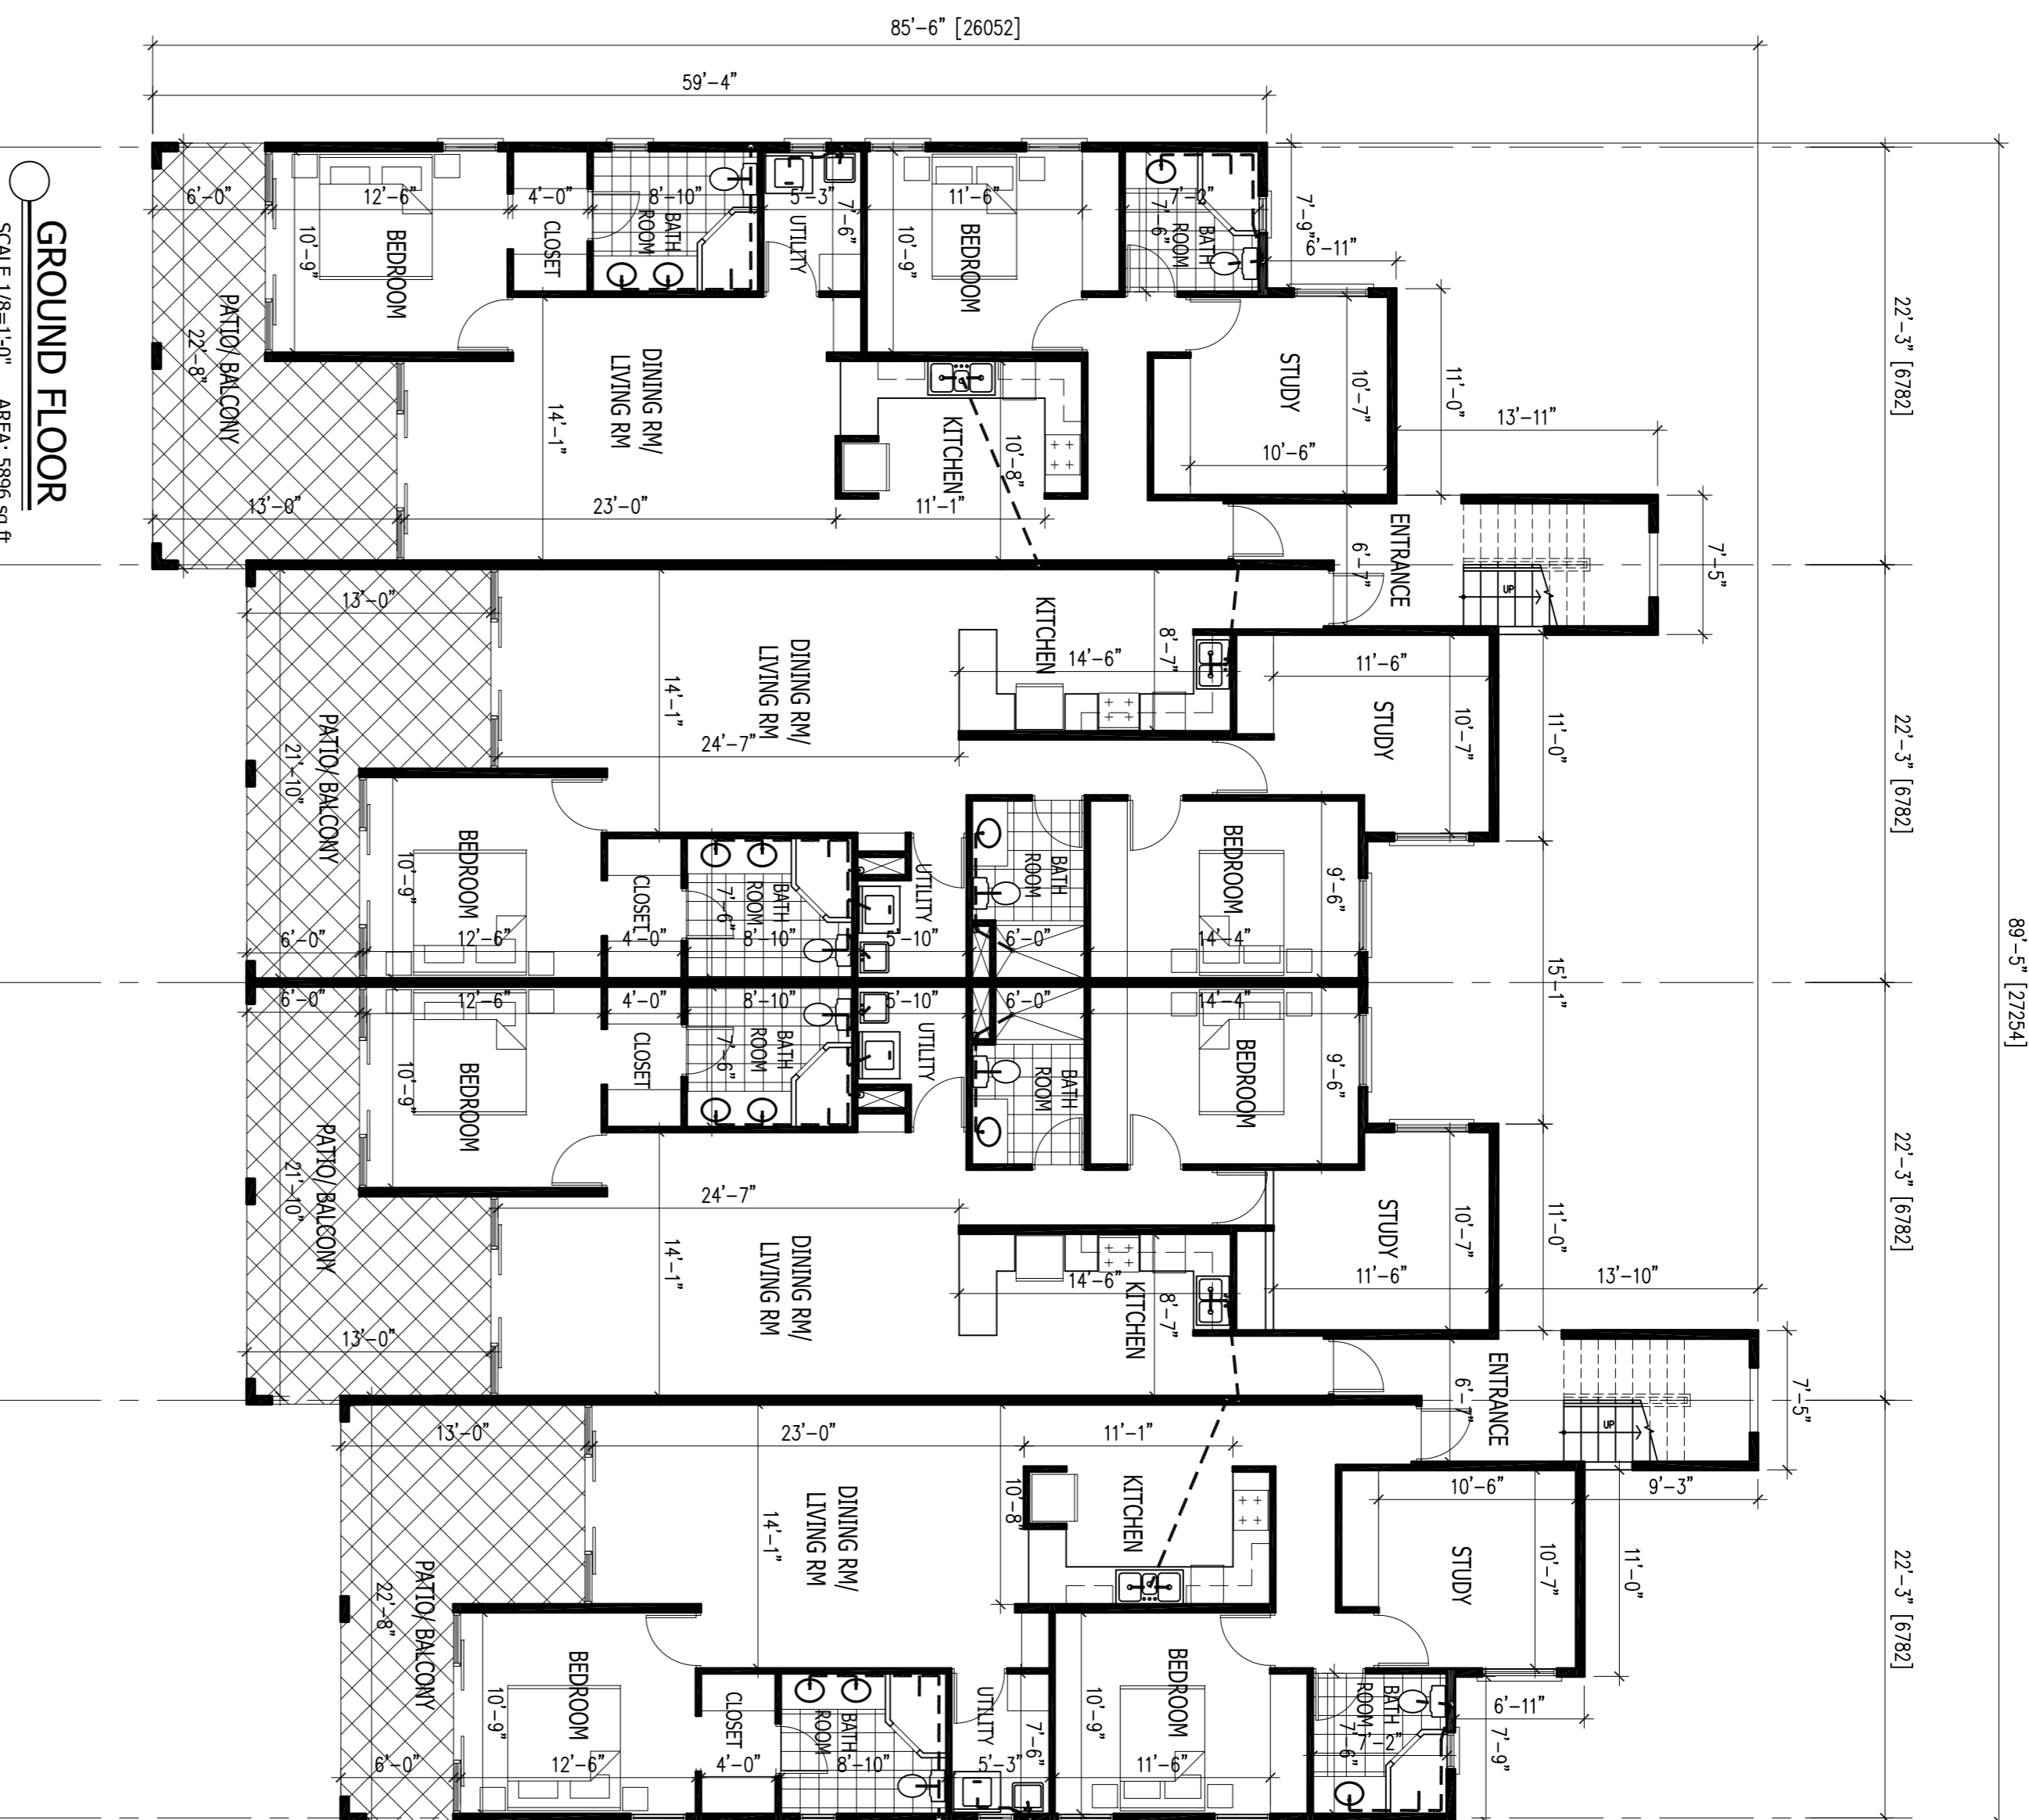


**NOTES**

- 1 Do not scale off drawing.
- 2 All dimensions to be checked on site.
- 3 This drawing to be read in conjunction with all relevant electrical/mechanical and structural service drawings.
- 4 IF IN DOUBT - ASK.

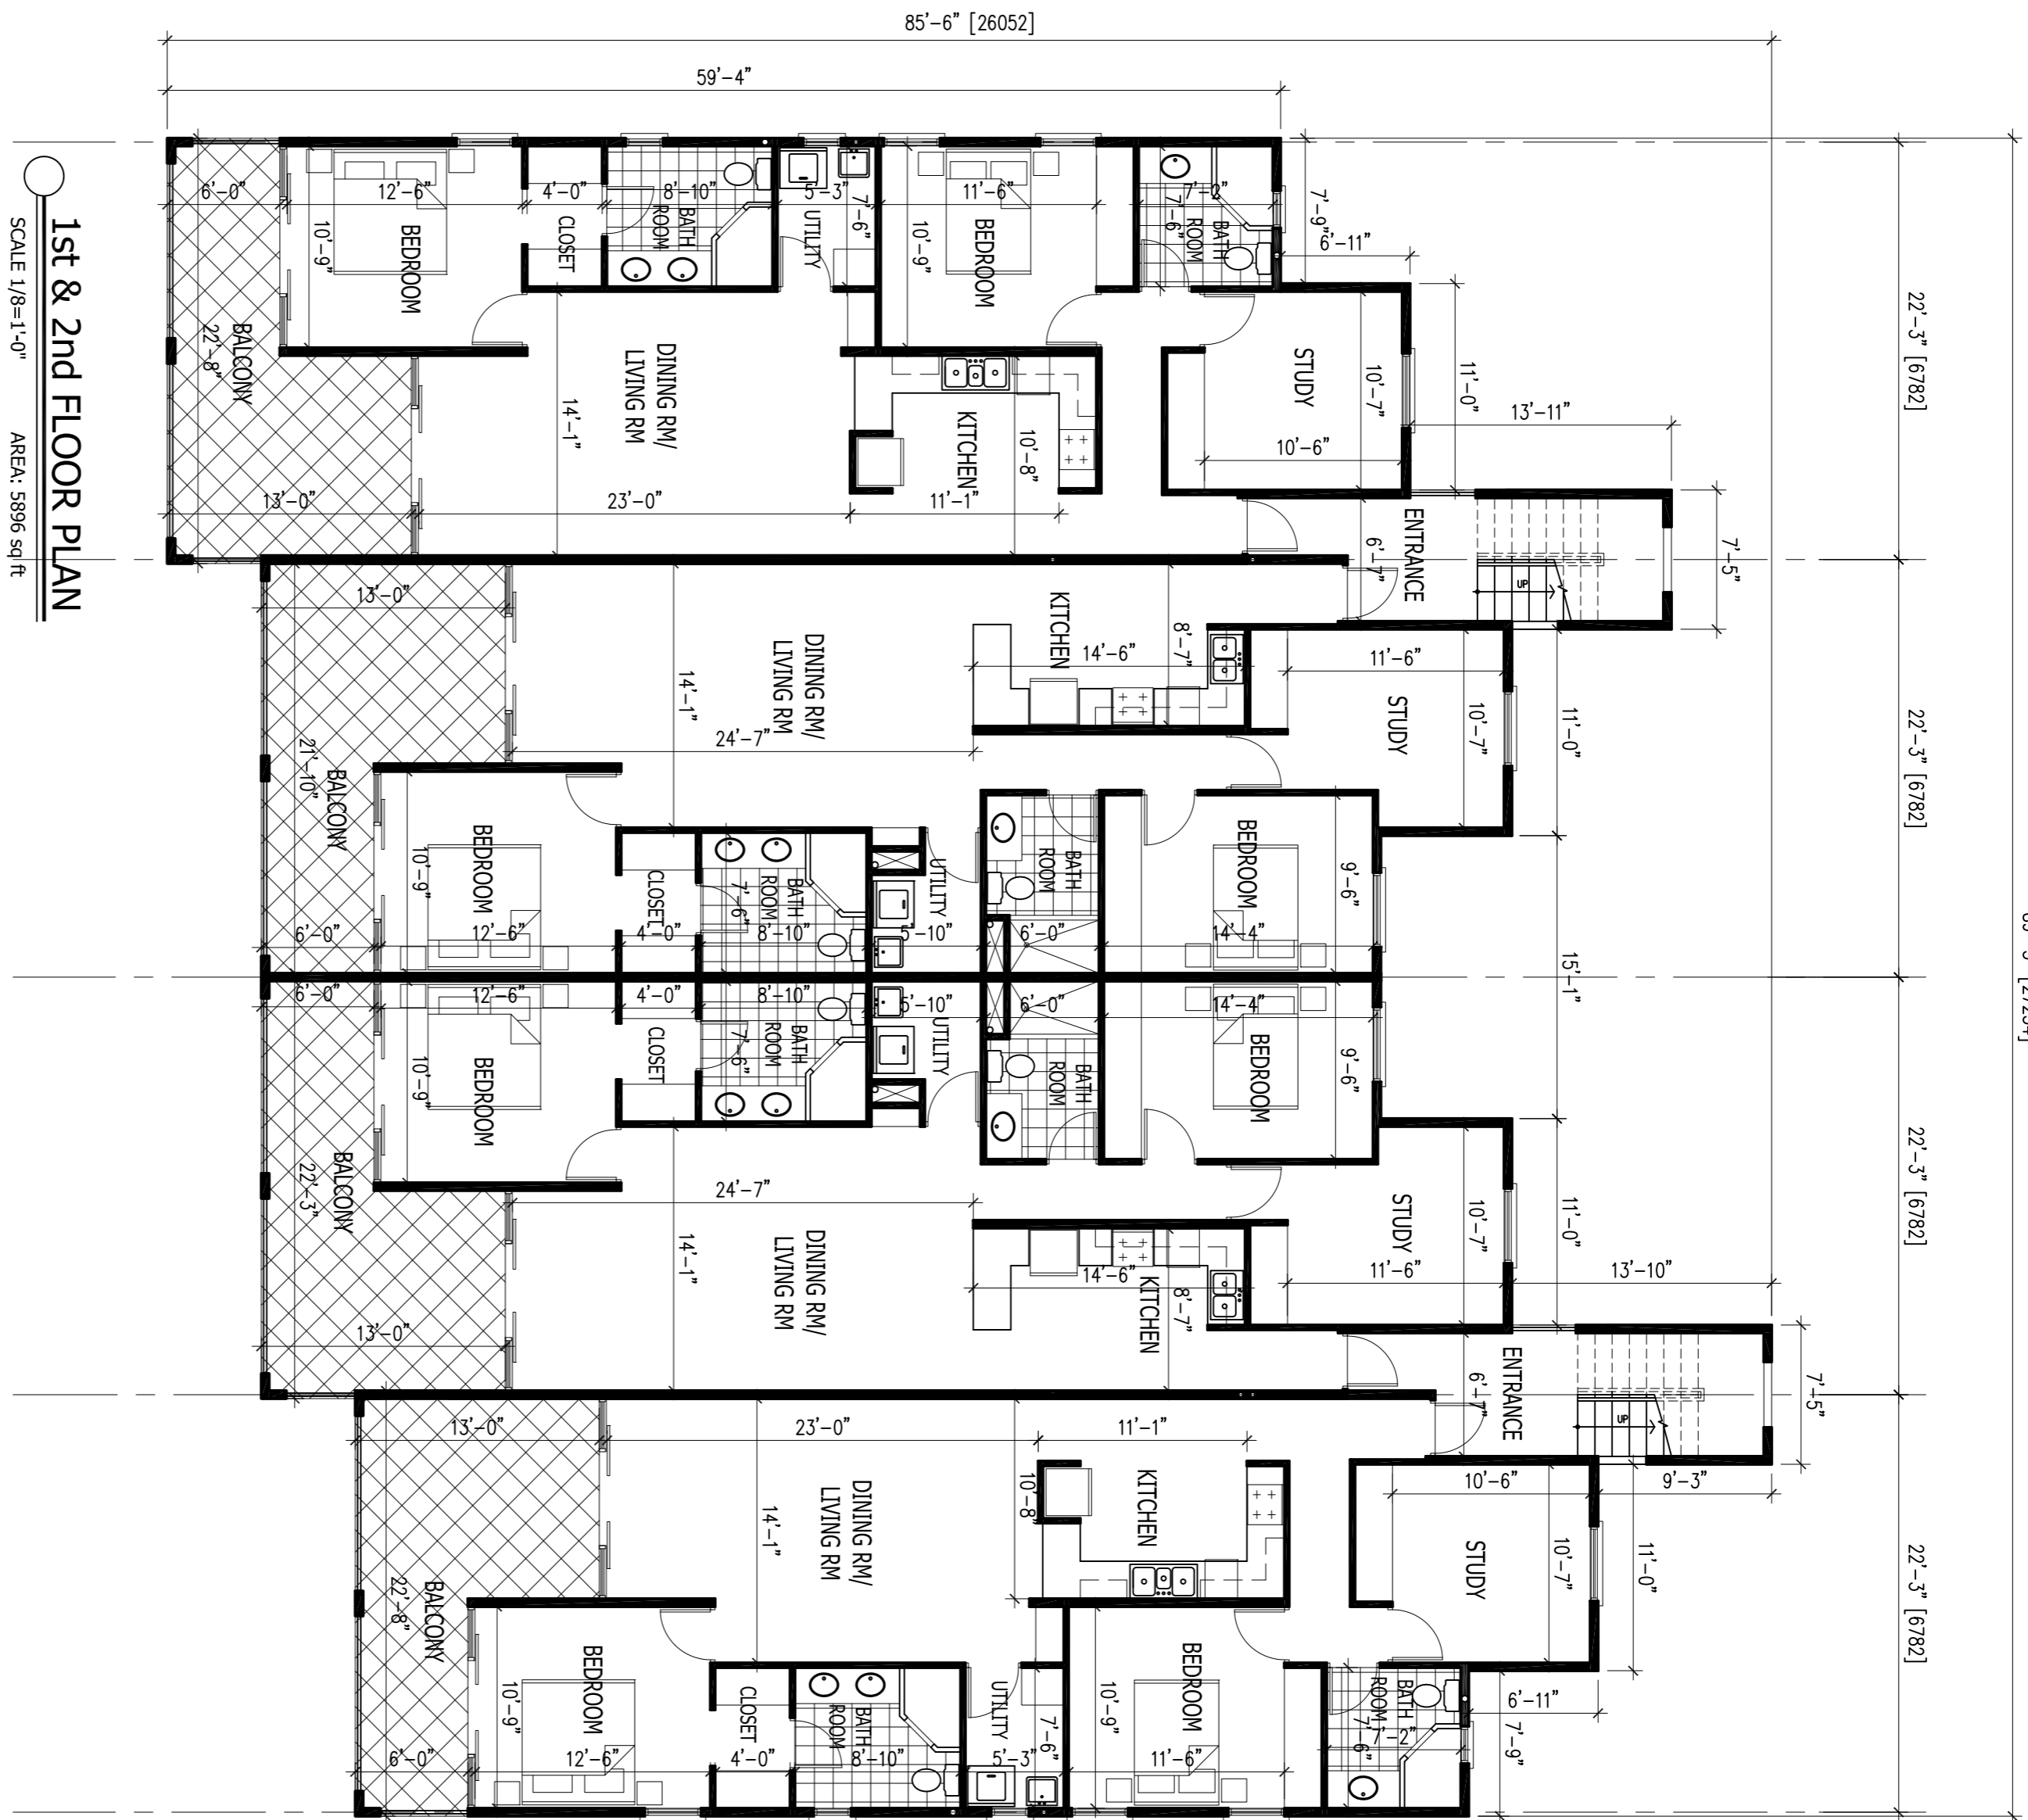

| date | description | letter |
|------|-------------|--------|
|      | revisions   |        |

**Project**  
PROPOSED APARTMENTS  
No 17 MULLINS  
ST. PETER

**Client**

**ALAN SMITH**

**Drawing Title**  
FLOOR PLANS

**Scale** 1/8"=1'-0"  
**Date**  
**Drawn** MD  
**Revision**

**0624** **TCPO 02**  
**design collaborative**  
LAURSON/COLLAMORE ROCK, ST. MICHAEL, MI  
TEL: 426-1741 FAX: 429-6595  
E-MAIL: DISCOLAB@CARBOR.COM  
ARCHITECTS/PLANNERS & QUANTITY SURVEYORS

