



NOTES


- 1 Do not scale off drawing.
- 2 All dimensions to be checked on site.
- 3 This drawing to be read in conjunction with all relevant electrical/mechanical and structural service drawings.
- 4 IF IN DOUBT -ASK.

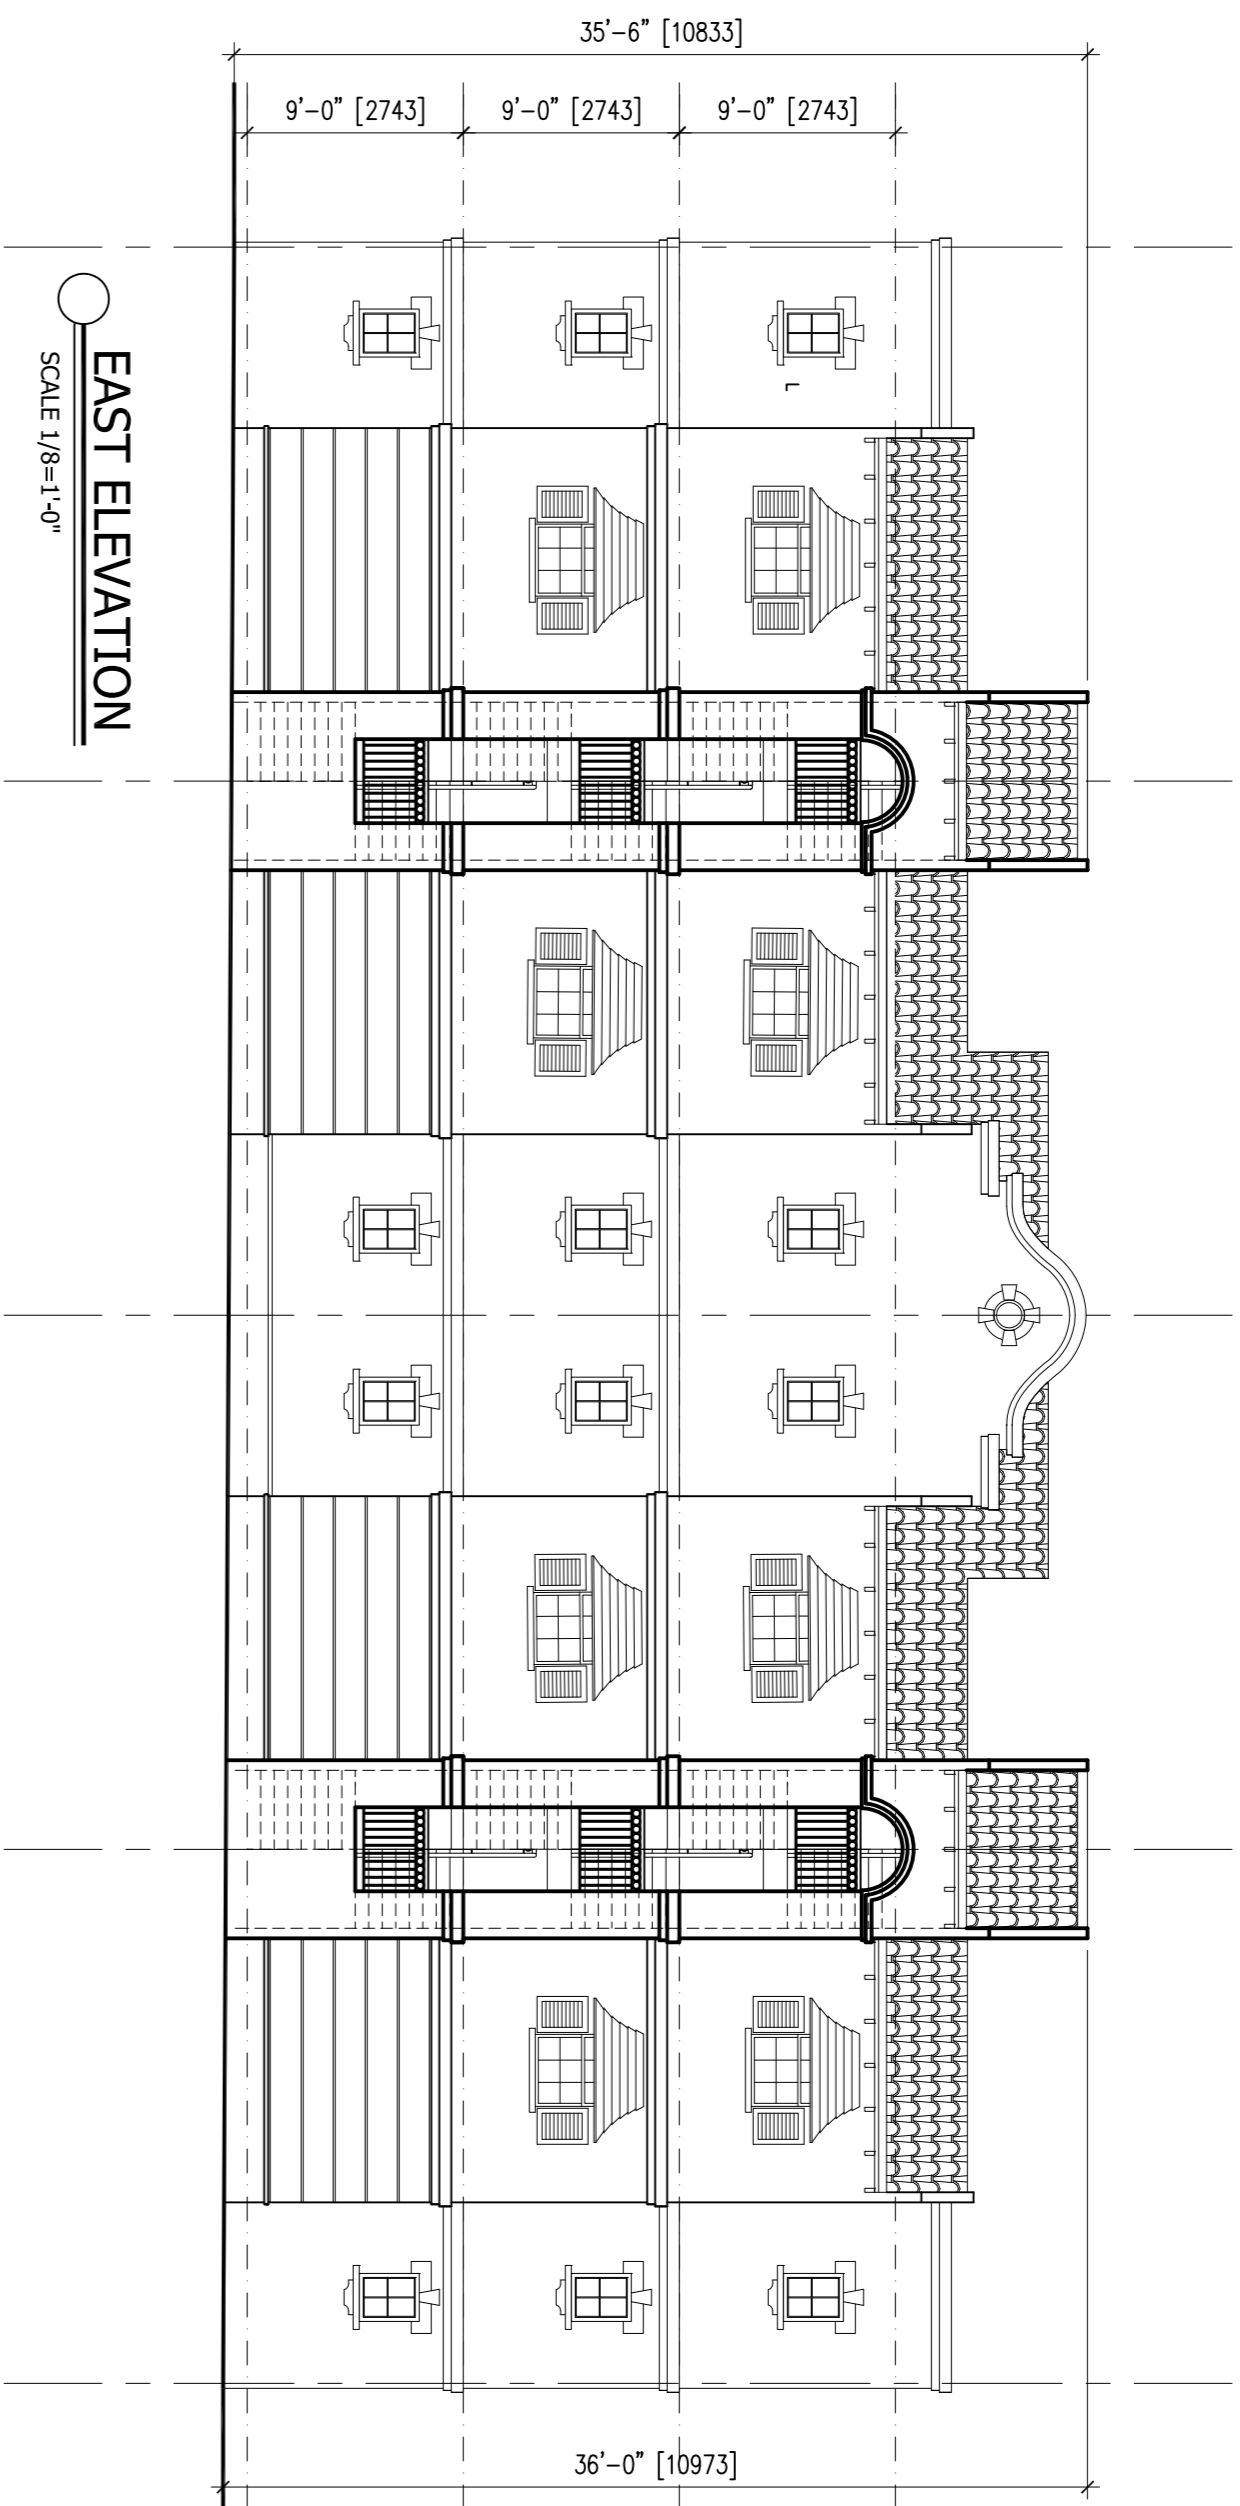


EAST ELEVATION
SCALE 1/8"=1'-0"

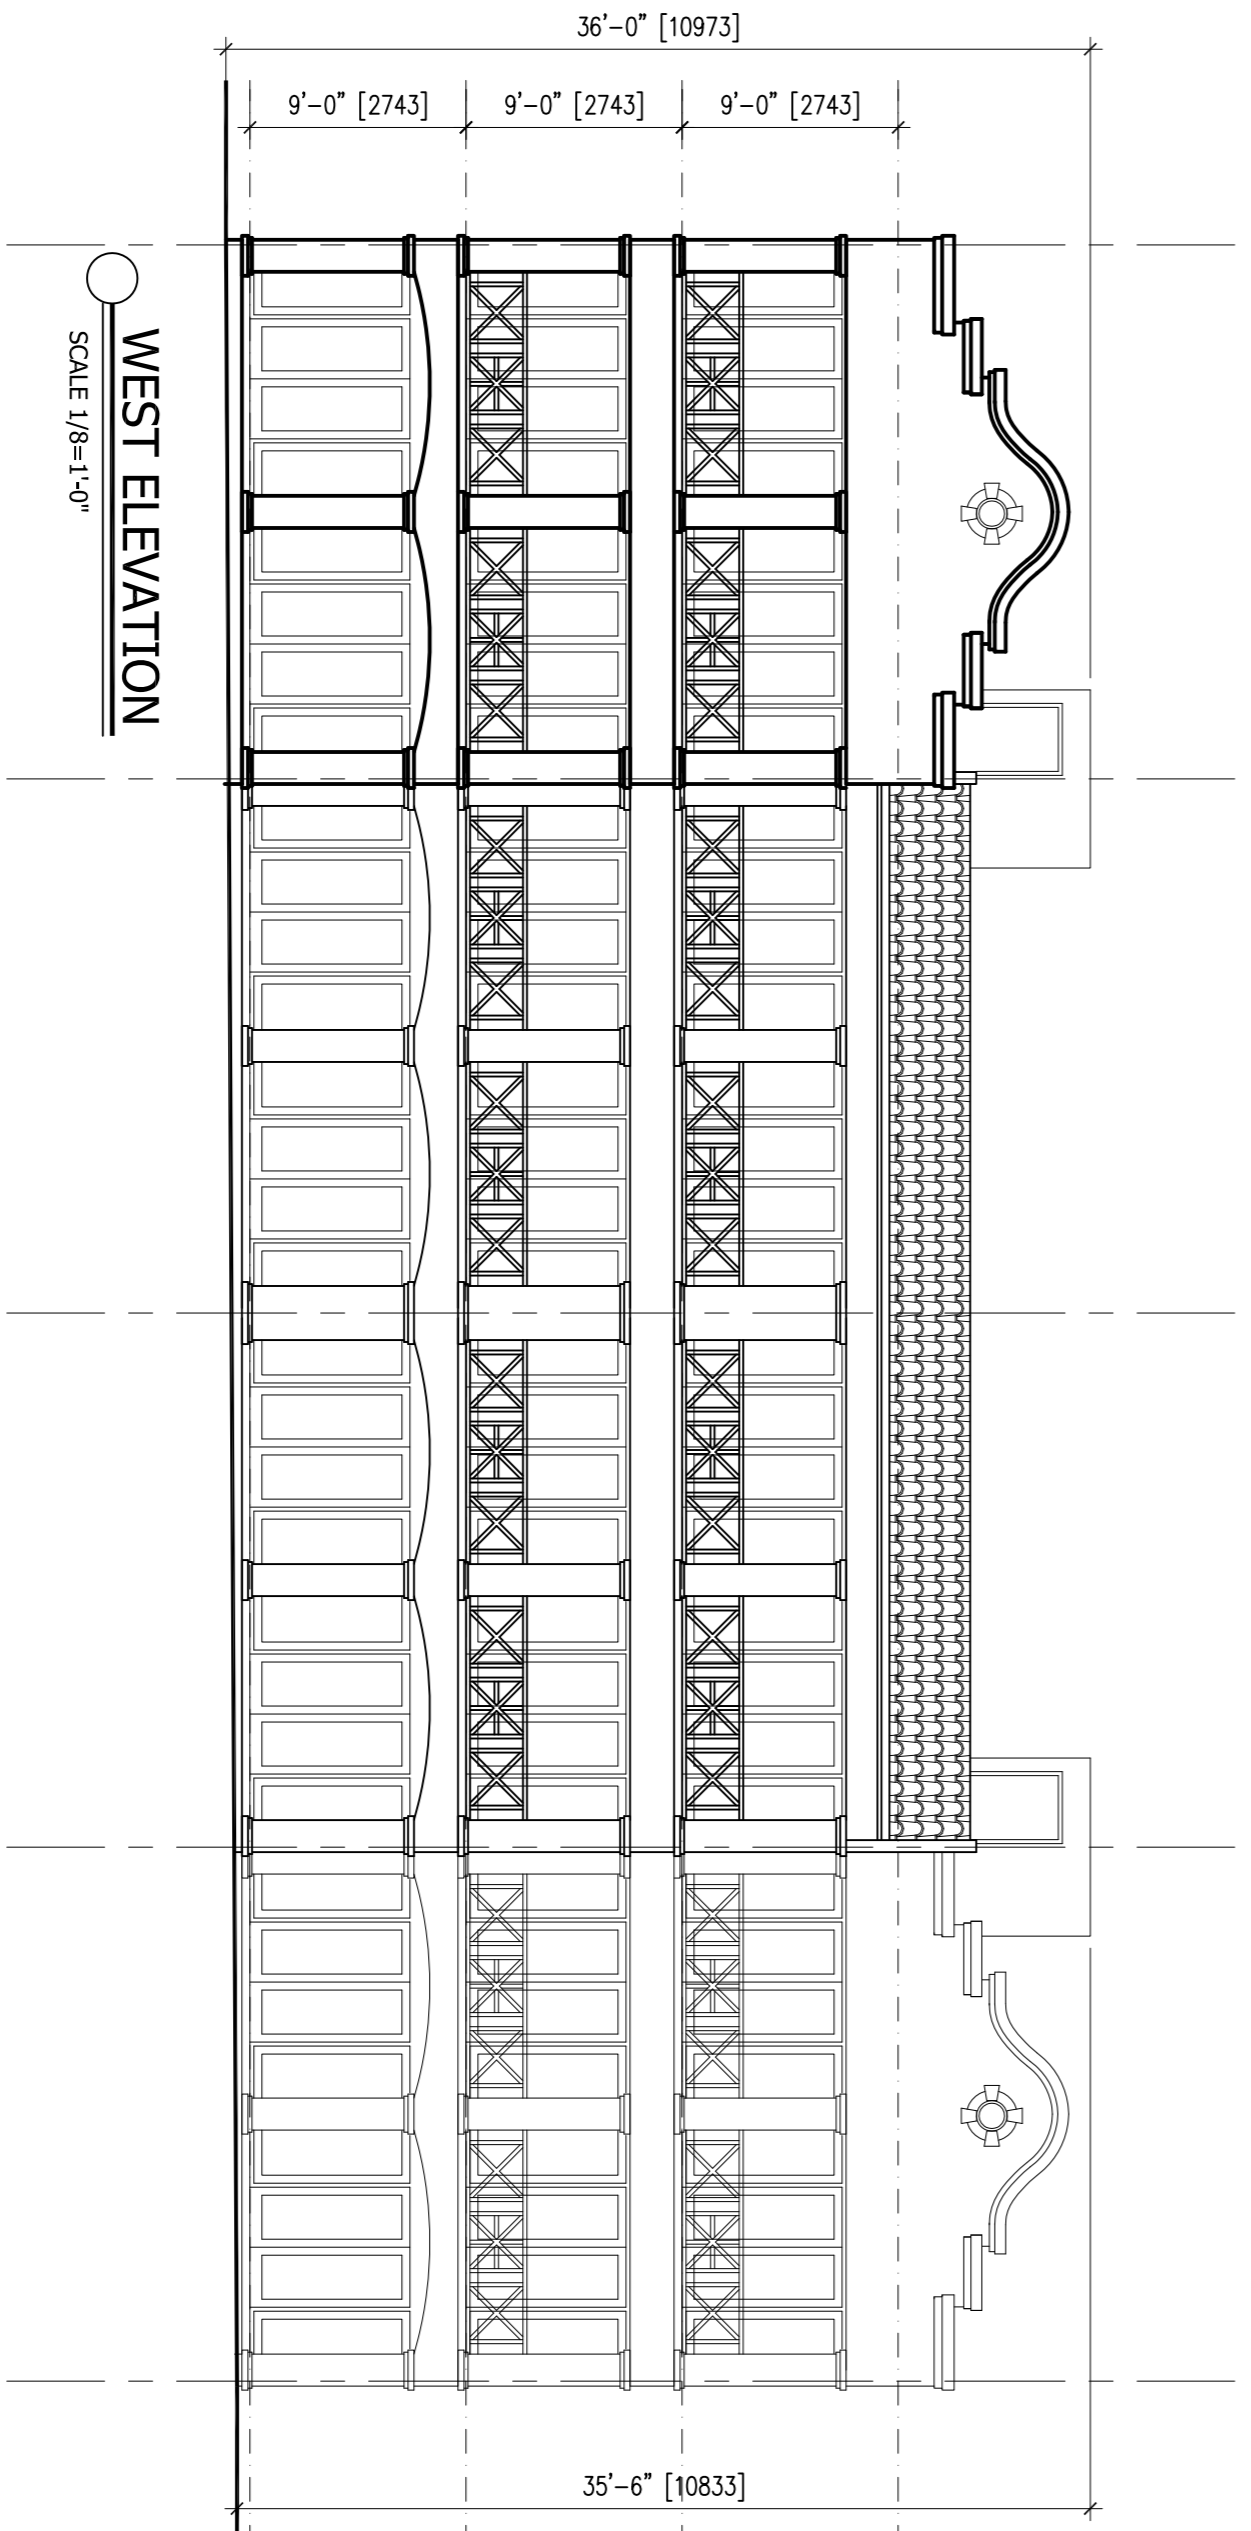


WEST ELEVATION
SCALE 1/8"=1'-0"

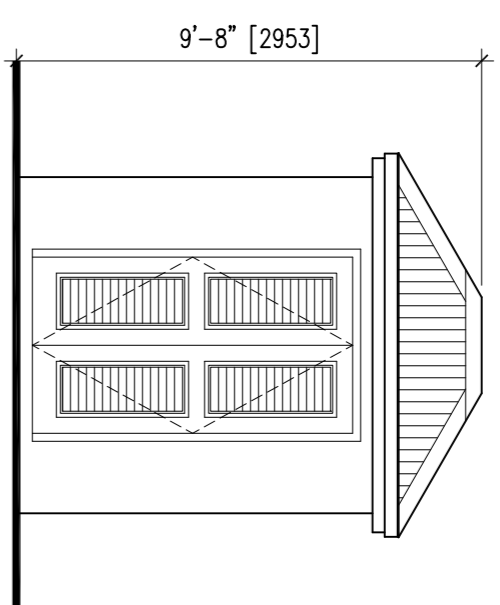



SOUTH ELEVATION
SCALE 1/4"=1'-0"
PUMP ROOM

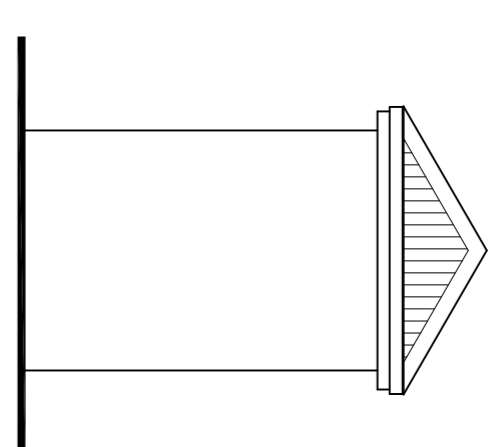

EAST ELEVATION
SCALE 1/4"=1'-0"
PUMP ROOM

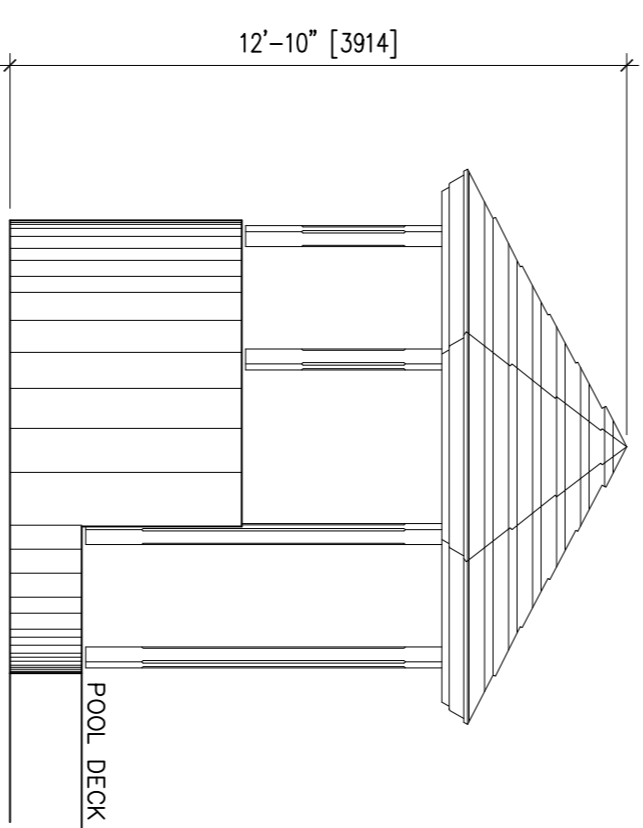

ELEVATIONS
SCALE 1/4"=1'-0"
GAZEBO

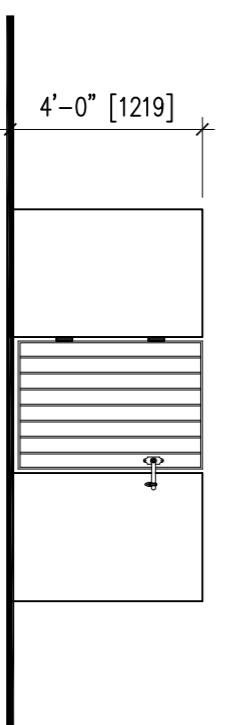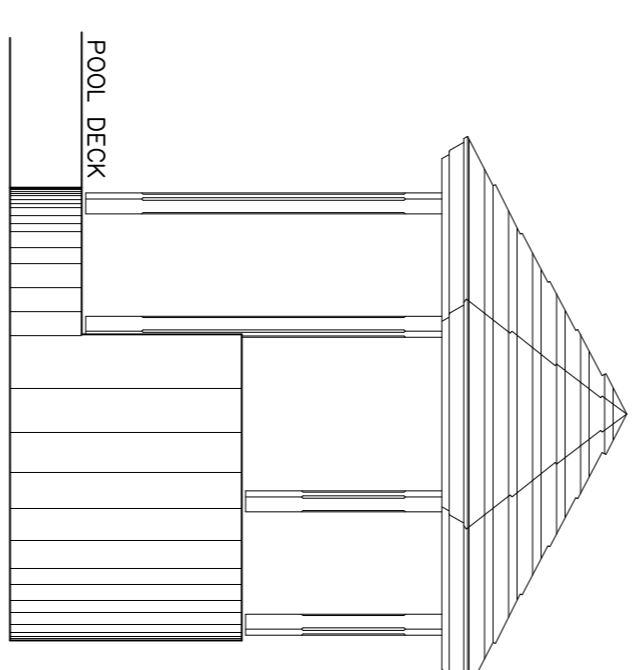

ELEVATION
SCALE 1/4"=1'-0"
GARBAGE

date	description	letter
	revisions	

Project
PROPOSED APARTMENTS
No 17 MULLINS
ST. PETER

Client

ALAN SMITH

Drawing Title
ELEVATIONS

Scale	Date	Drawn
1/8"=1'-0"		MD
Dwg. Ref. No.		Revision
0624	TCPO 03	

design collaborative
LAURISTON COLLAPORE ROCK, ST. MICHAEL, N.I.
TEL. 408-1741 FAX 409 4696
E-MAIL: DISCOLAB @ CARRISOR.COM
ARCHITECTS/PLANNERS & QUANTITY SURVEYORS

